

FRONT ELEVATION
SCALE: 1/4" = 1'-0"




REAR ELEVATION
SCALE: 1/4" = 1'-0"



LEFT ELEVATION
SCALE: 1/4" = 1'-0"



RIGHT ELEVATION
SCALE: 1/4" = 1'-0"

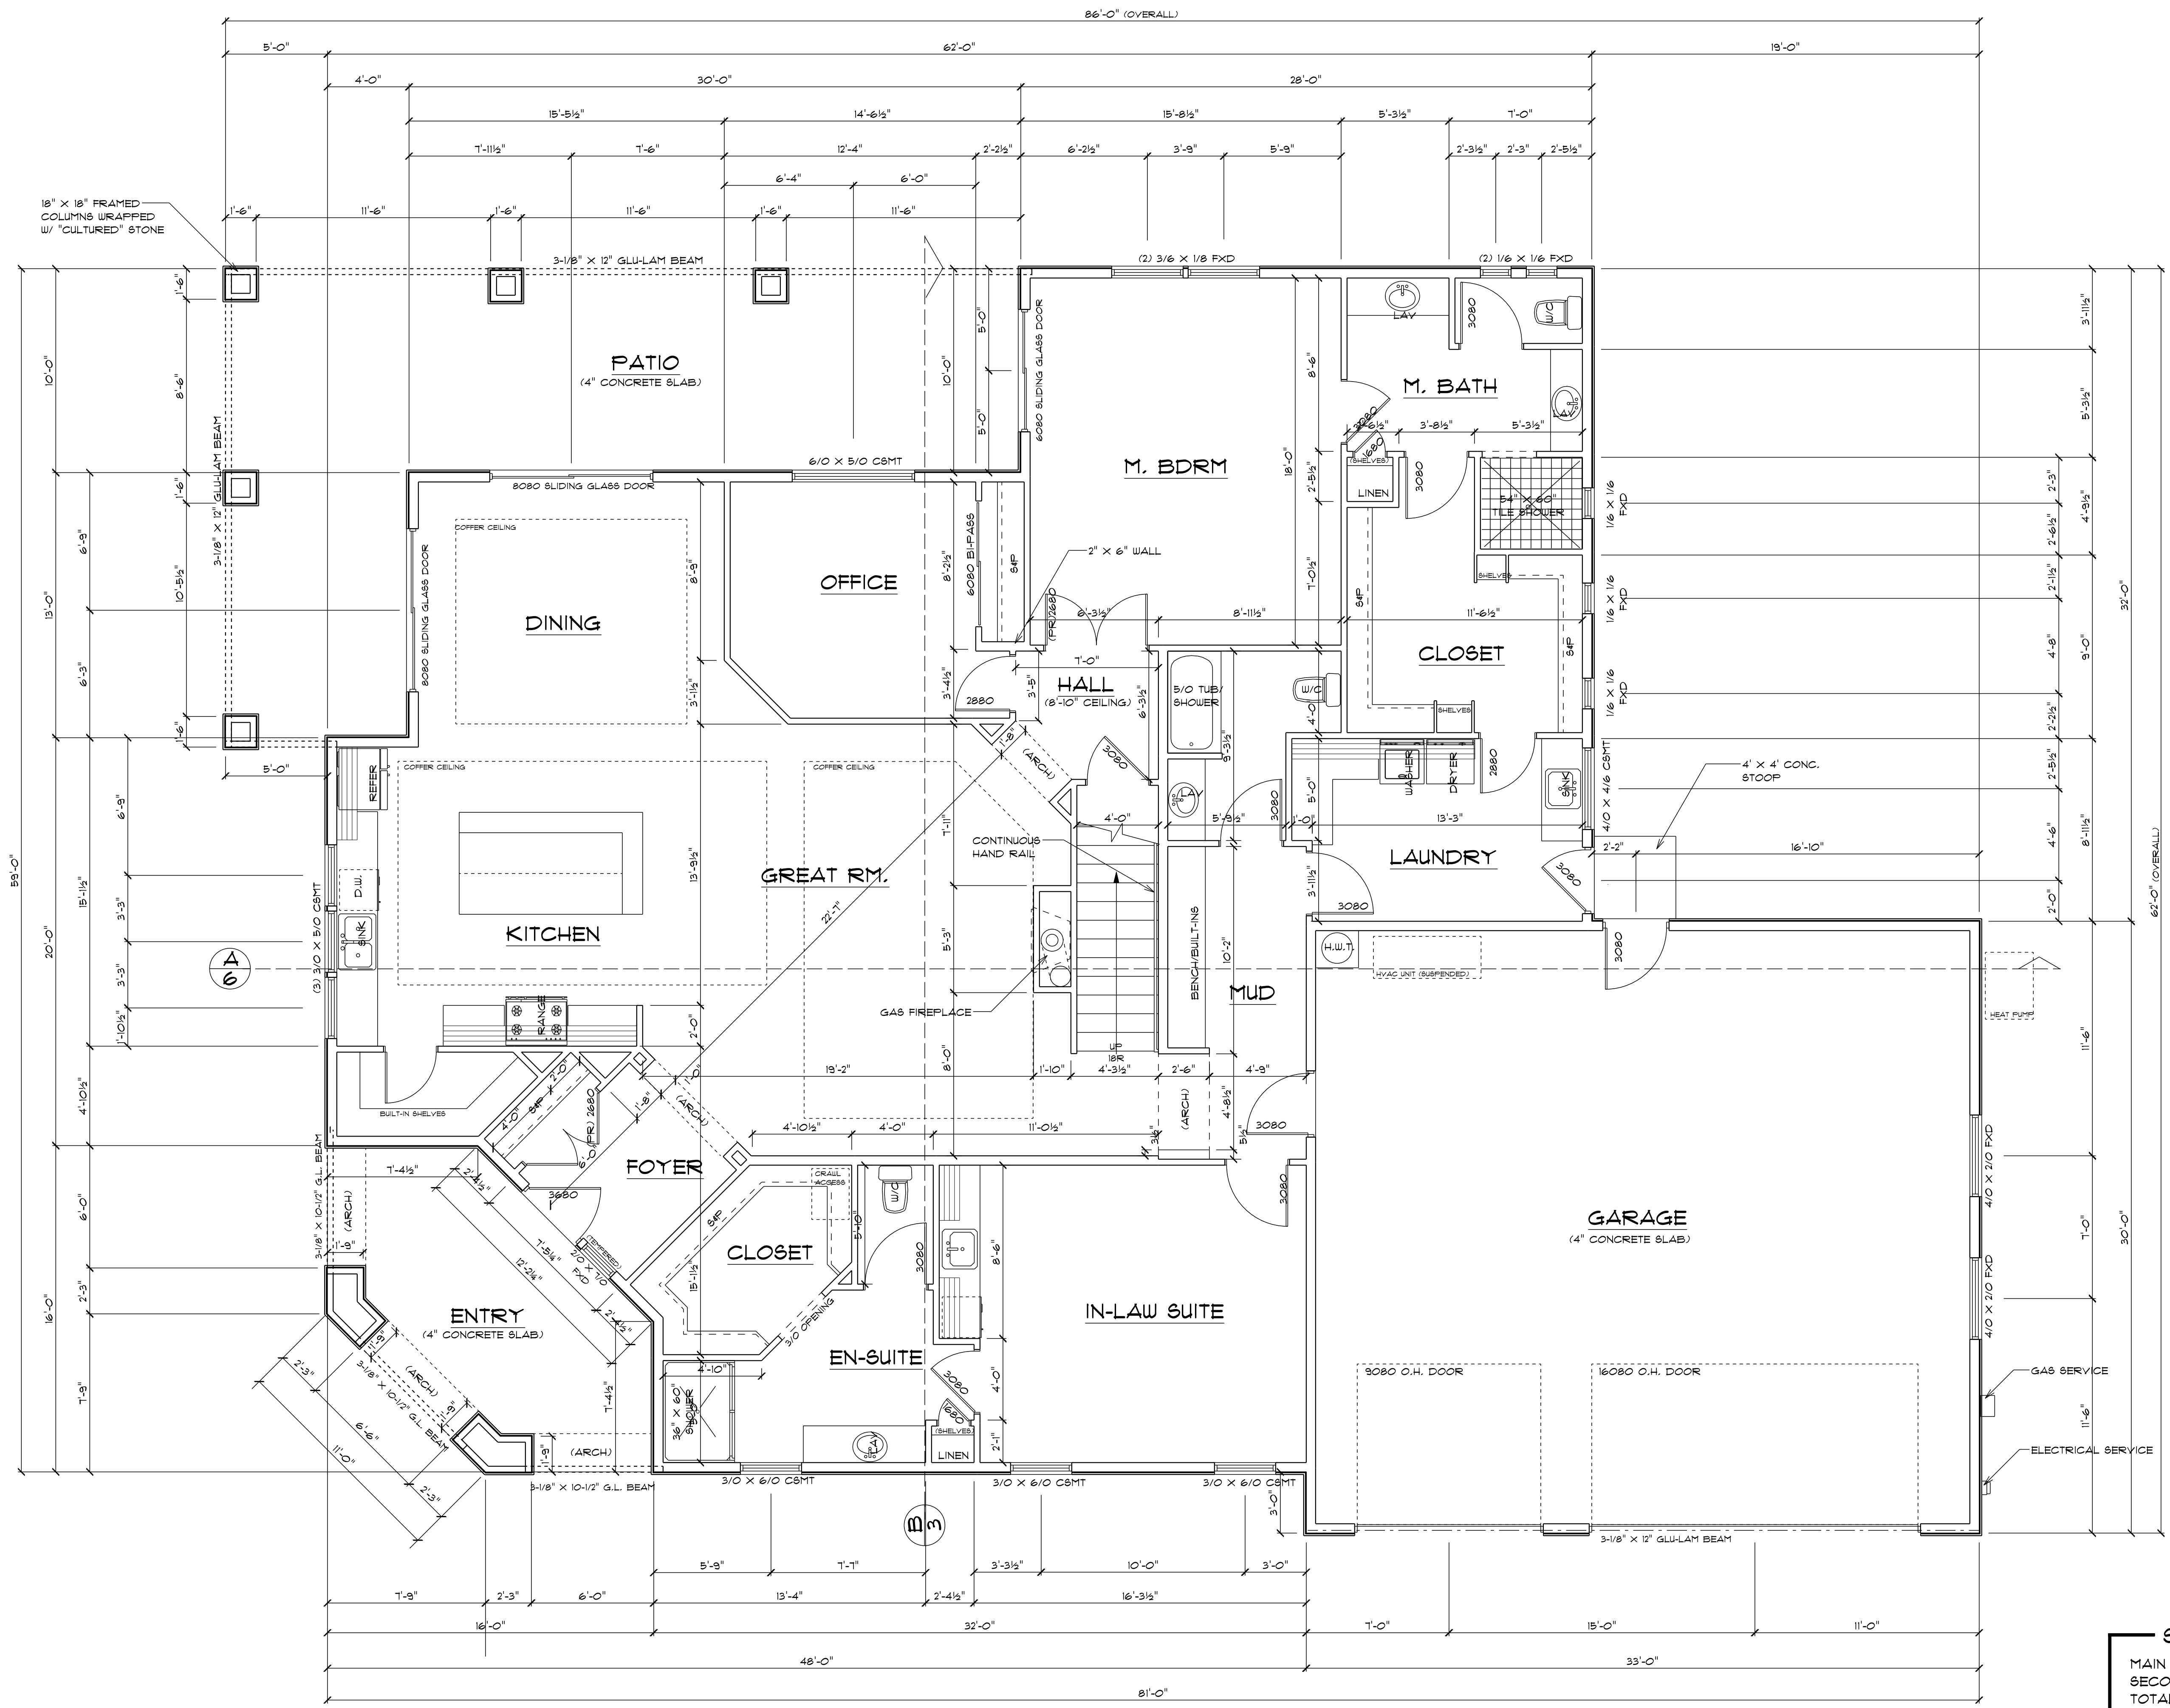

MAIN FLOOR PLAN

SCALE: 1/4" = 1'-0"

SQUARE FOOTAGE	
MAIN FLOOR.....	2648 SQ. FT.
SECOND FLOOR.....	465 SQ. FT.
TOTAL.....	3103 SQ. FT.
GARAGE.....	990 SQ. FT.
COVERED AREAS.....	690 SQ. FT.

PROJECT: **PARADE OF HOMES 2016**
(DEVOTED BUILDERS, LLC)

Designamics
518 E. GURLEY ST., SUITE 201
PRESCOTT, ARIZONA 86301
(509) 945-7491
designamics@msn.com


SHEET TITLE: **MAIN FLOOR PLAN**

JOB NO: **2017**

DATE: JANUARY 2016


DUN: D. GEORGE

SHEET: **2**
OF: SIX

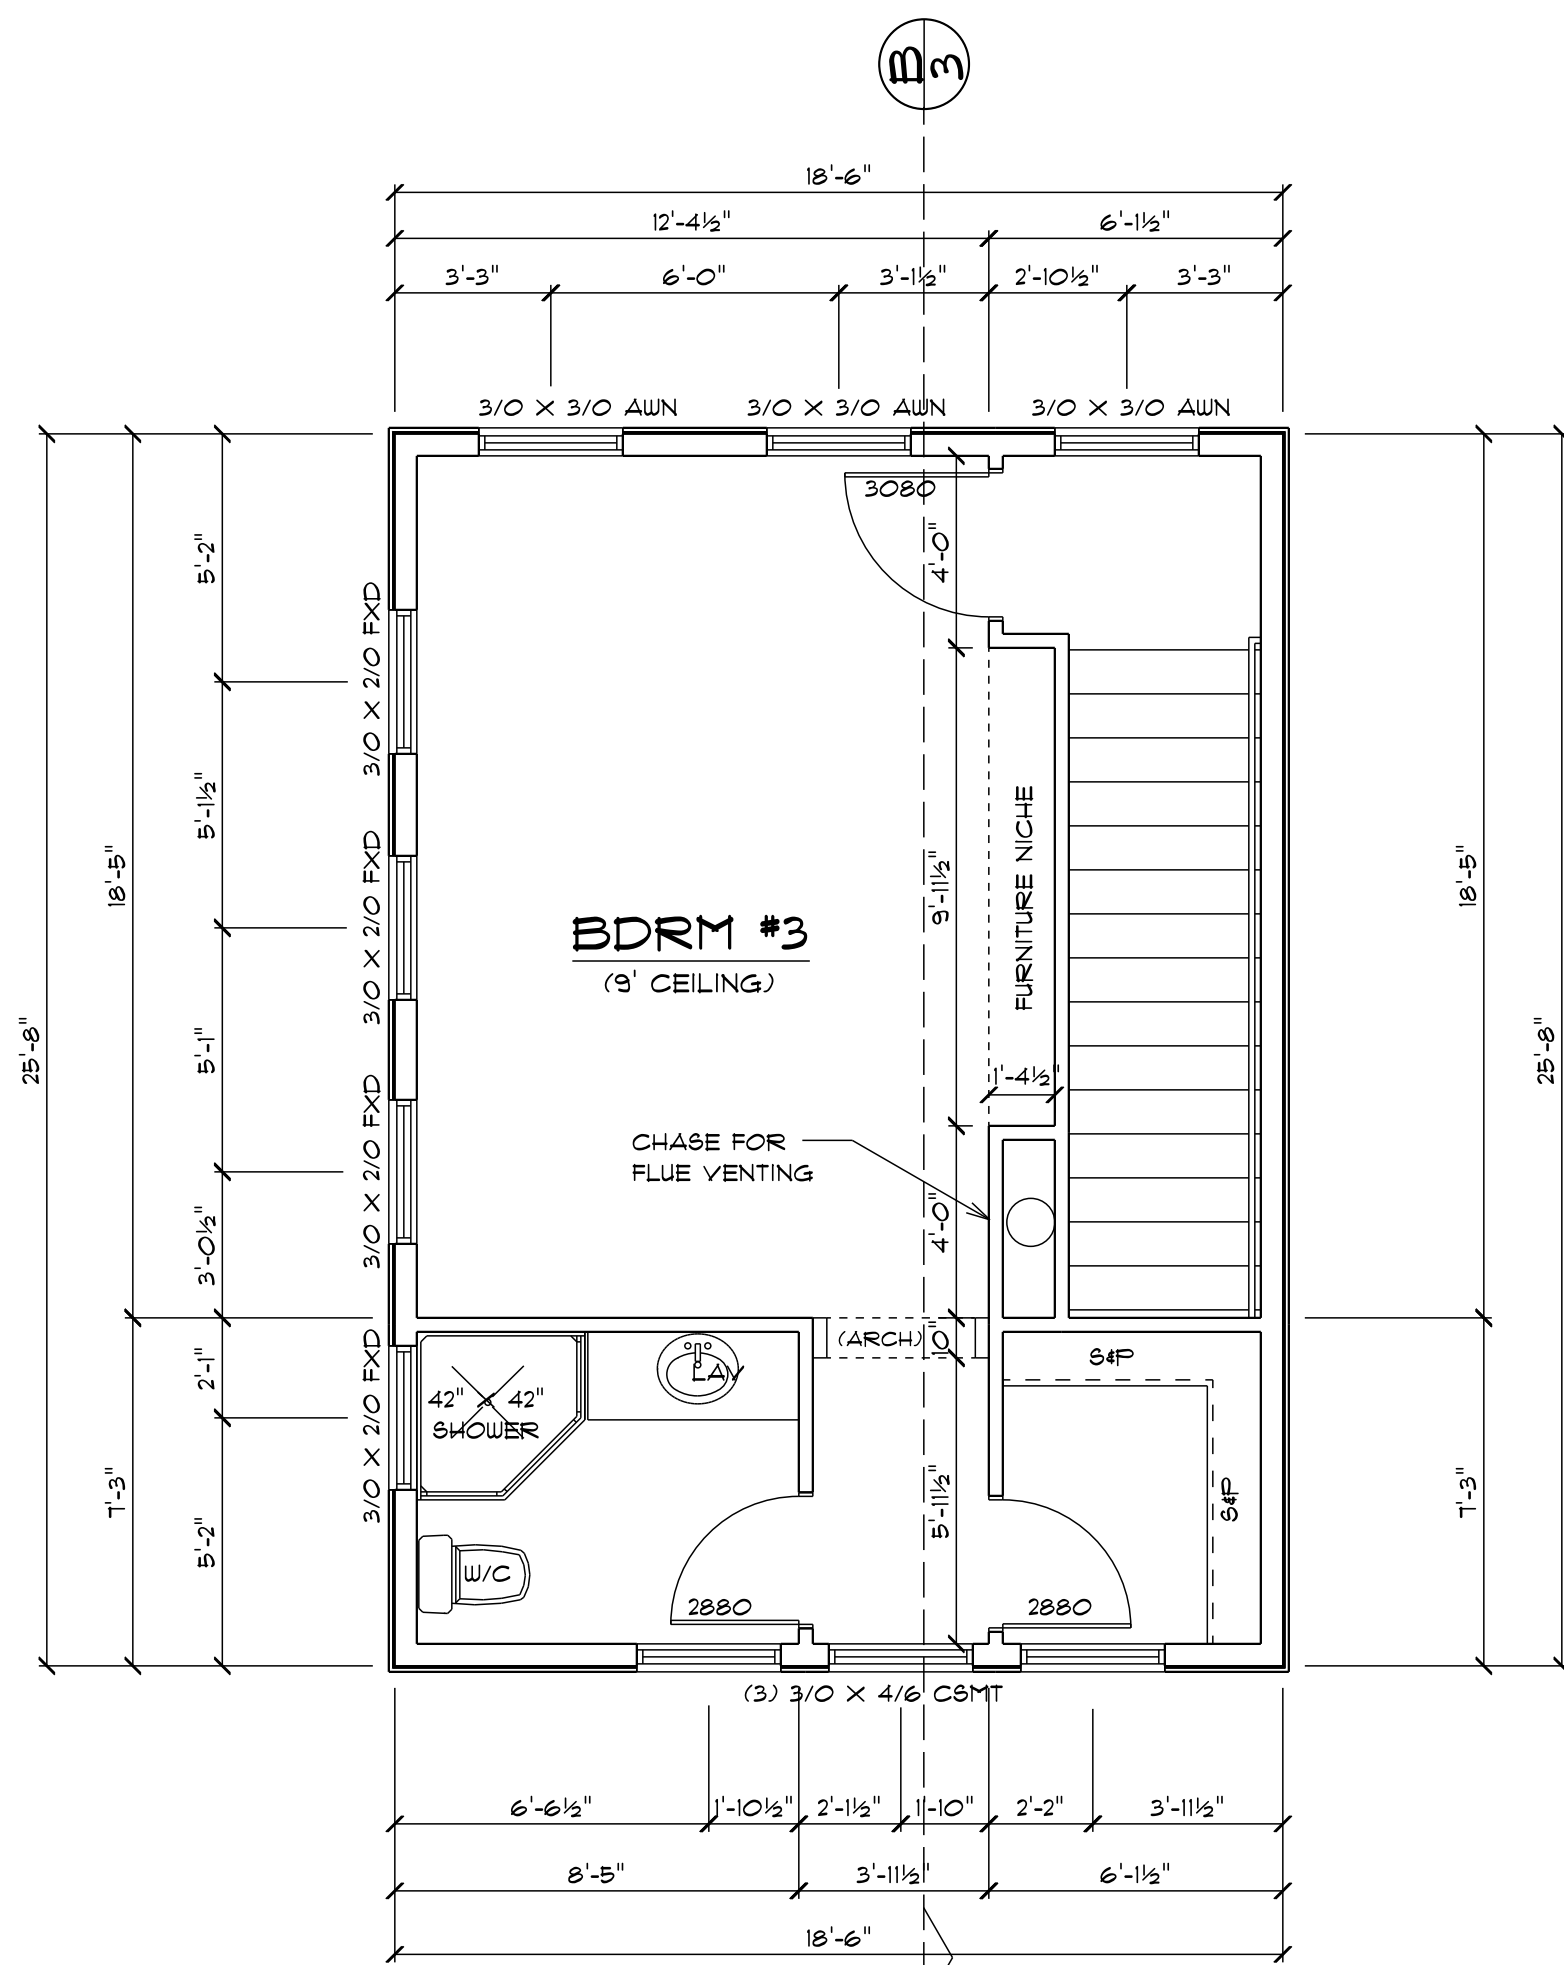


SECOND FLOOR PLAN

SCALE: 1/4" = 1'-0"

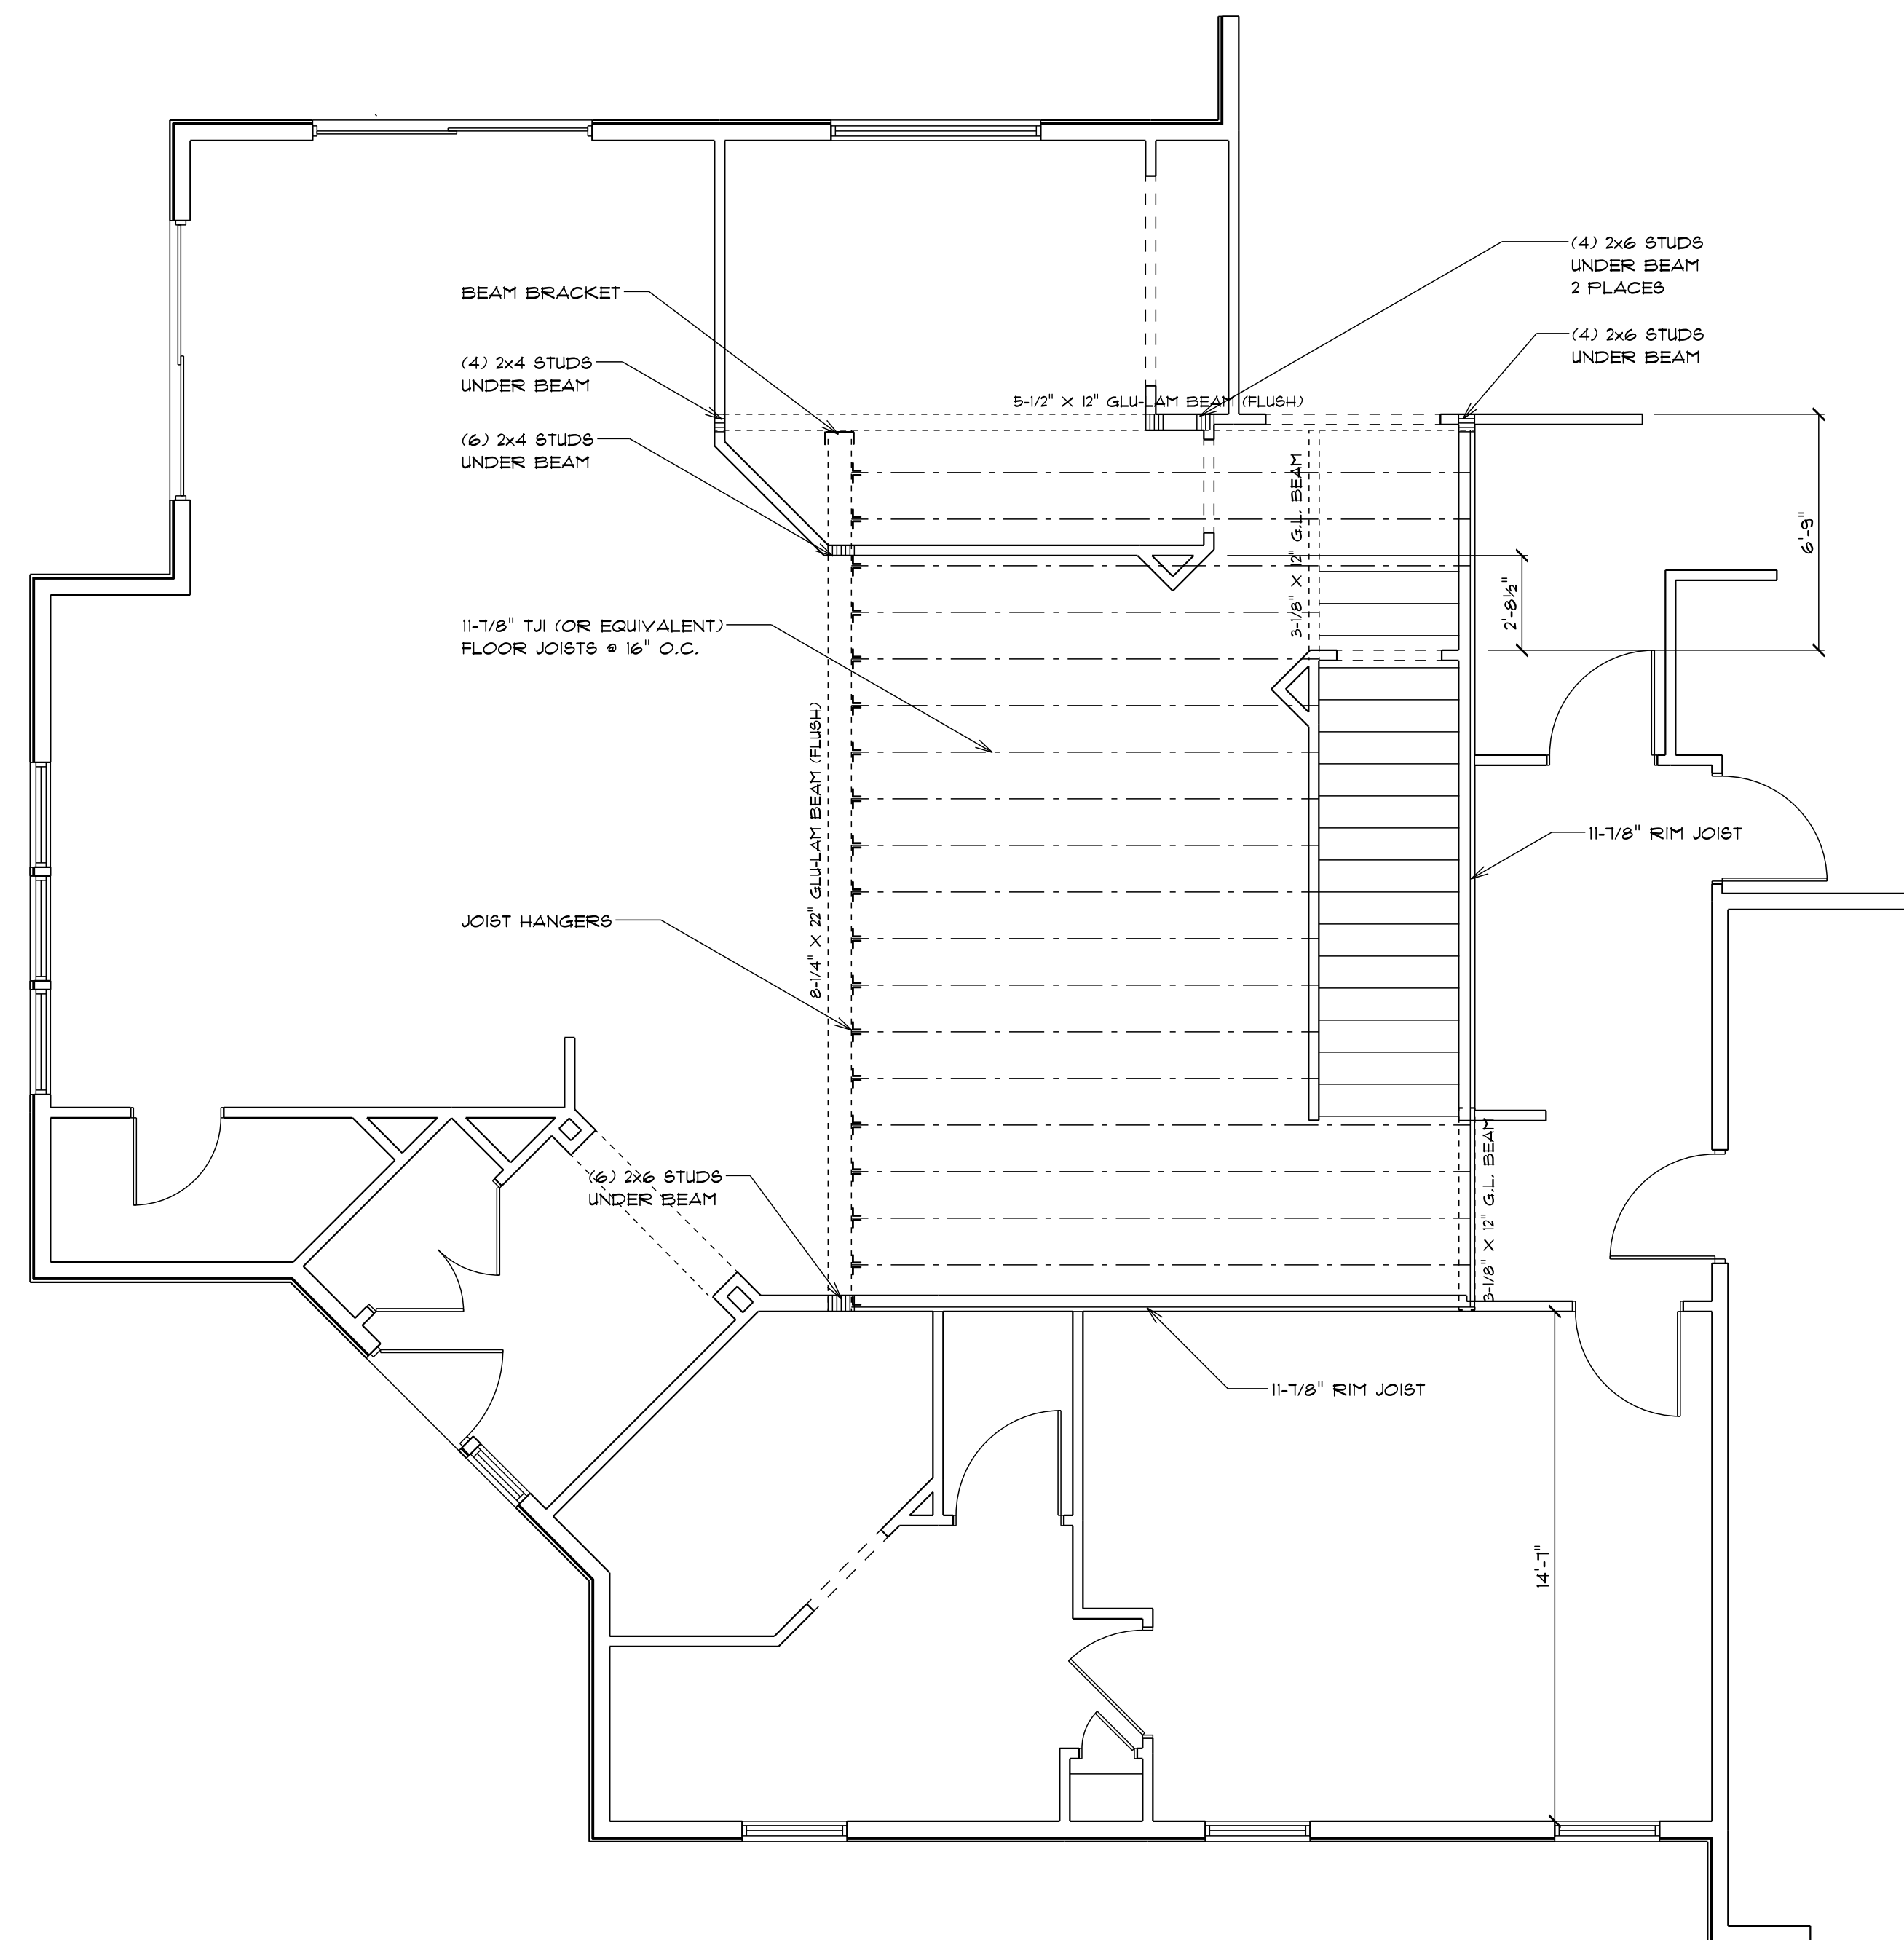

SECOND FLOOR FRAMING PLAN

SCALE: 1/4" = 1'-0"

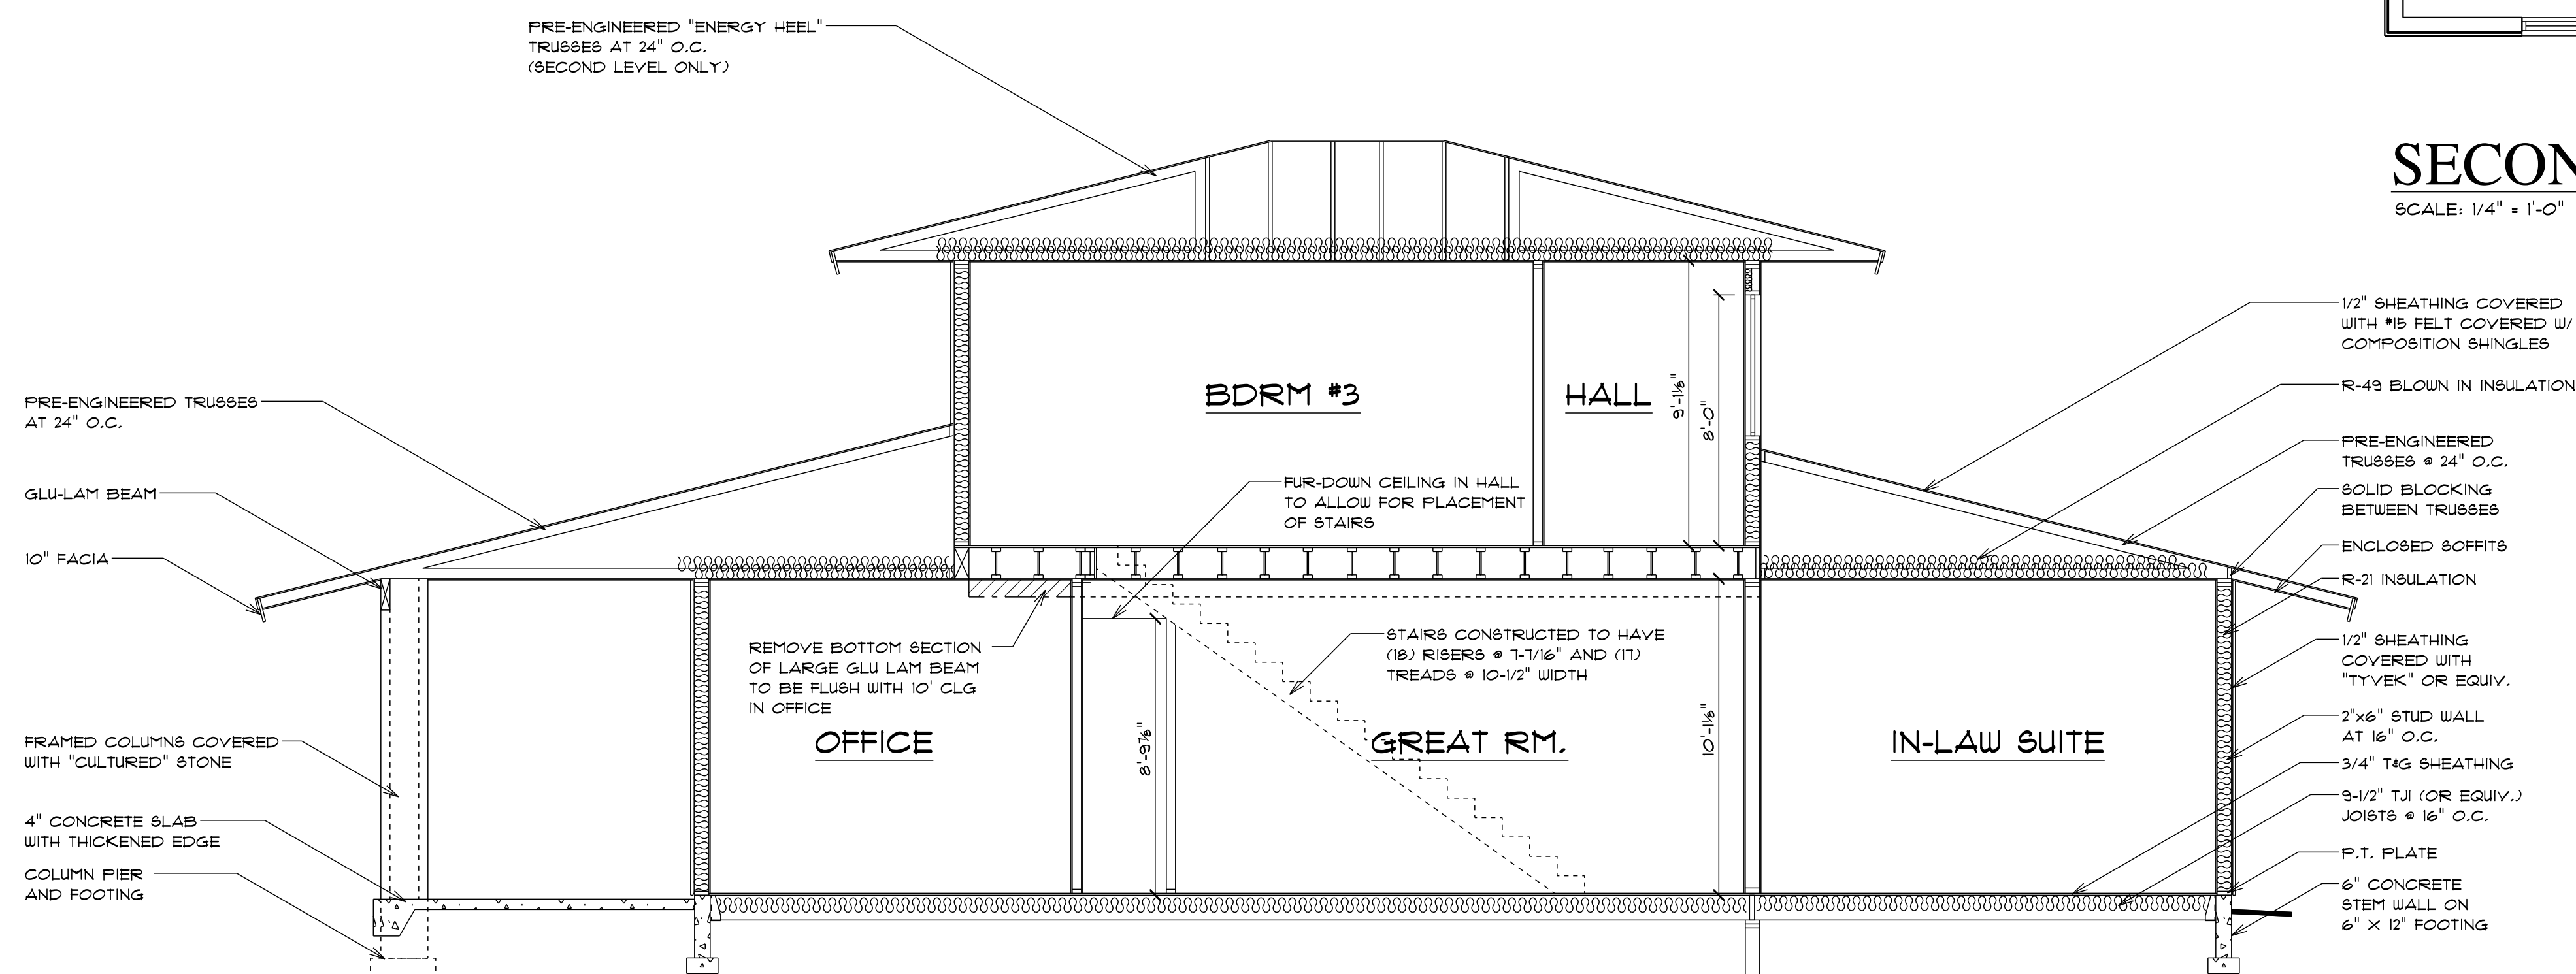

SECTION VIEW

SCALE: 1/4" = 1'-0"

PROJECT: **PARADE OF HOMES 2016**
(DEVOTED BUILDERS, LLC)

Designamics
518 E. GURLEY ST., SUITE 201
PRESCOTT, ARIZONA 86301
(509) 946-7491
designamics@msn.com

SHEET TITLE: **SECOND FLOOR PLAN, FLOOR FRAMING, ELECTRICAL**

JOB NO: **2017**

DATE: **JANUARY 2016**

DUN: **D. GEORGE**

SHEET: **3**
OF: **SIX**