






FRONT ELEVATION  
SCALE: 3/16"=1'-0"

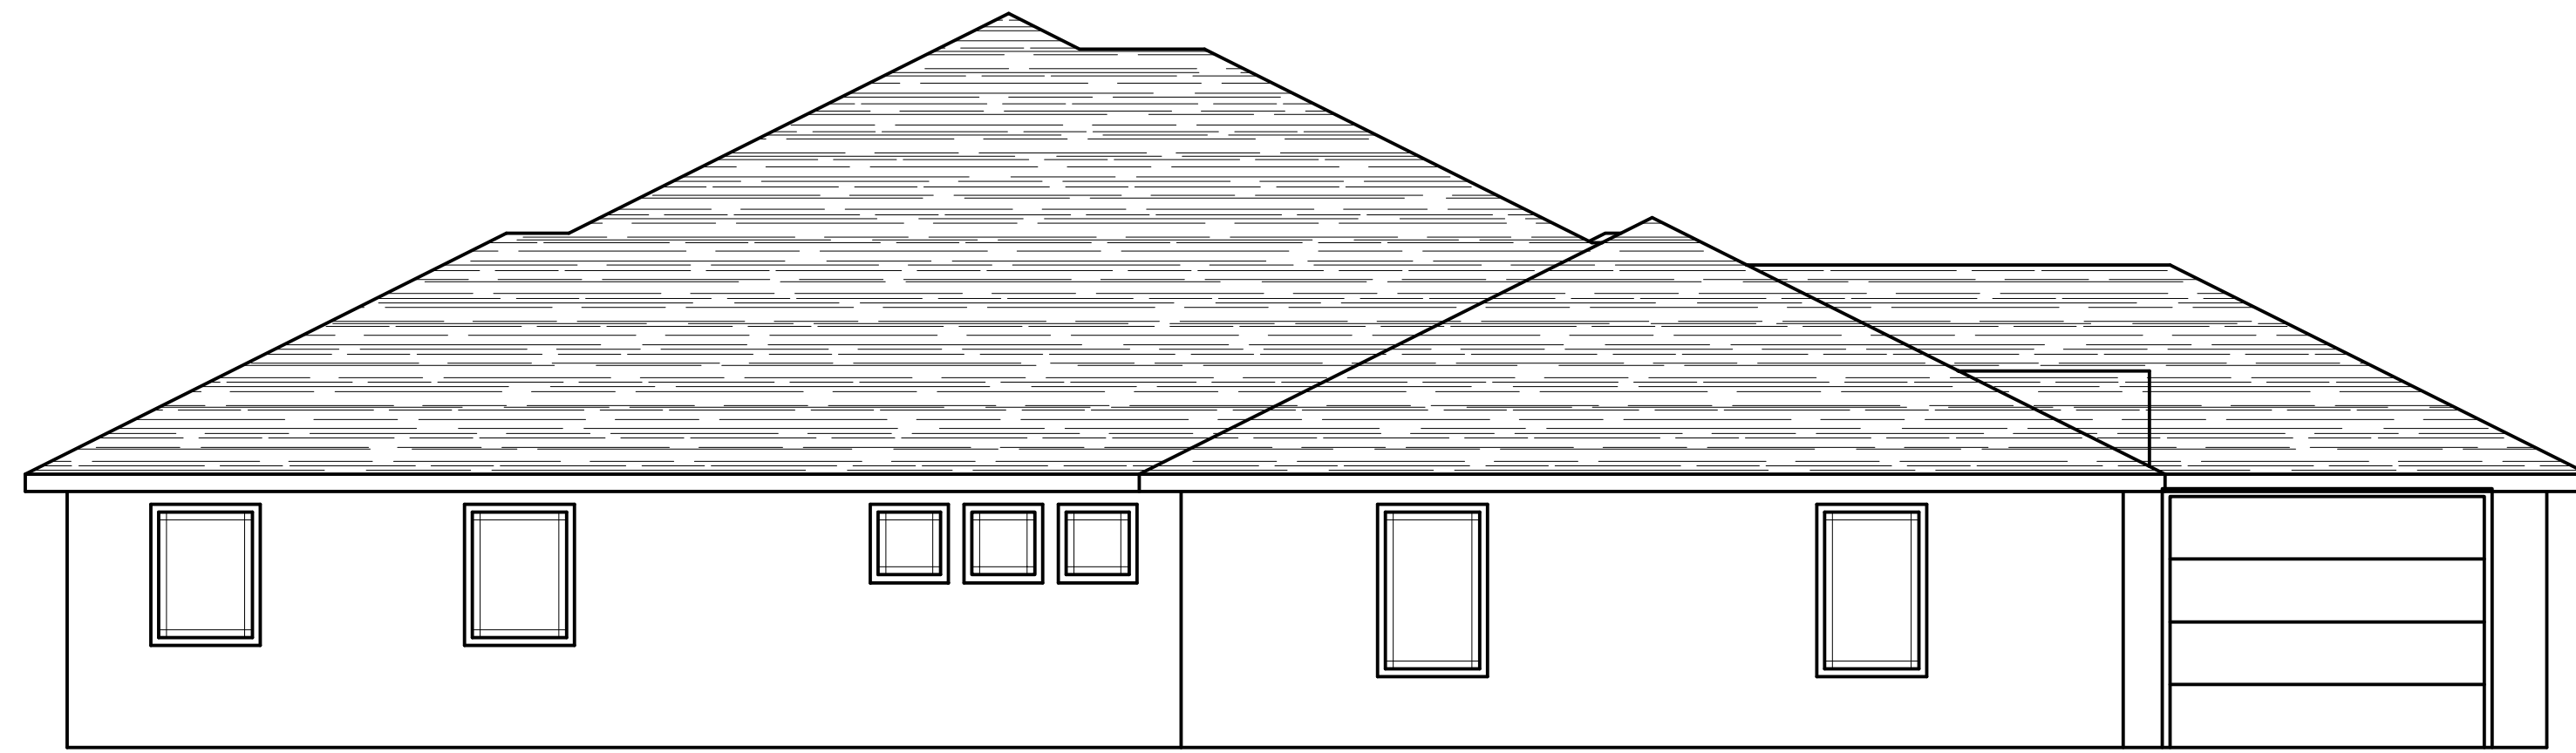

LEFT ELEVATION  
SCALE: 3/16"=1'-0"

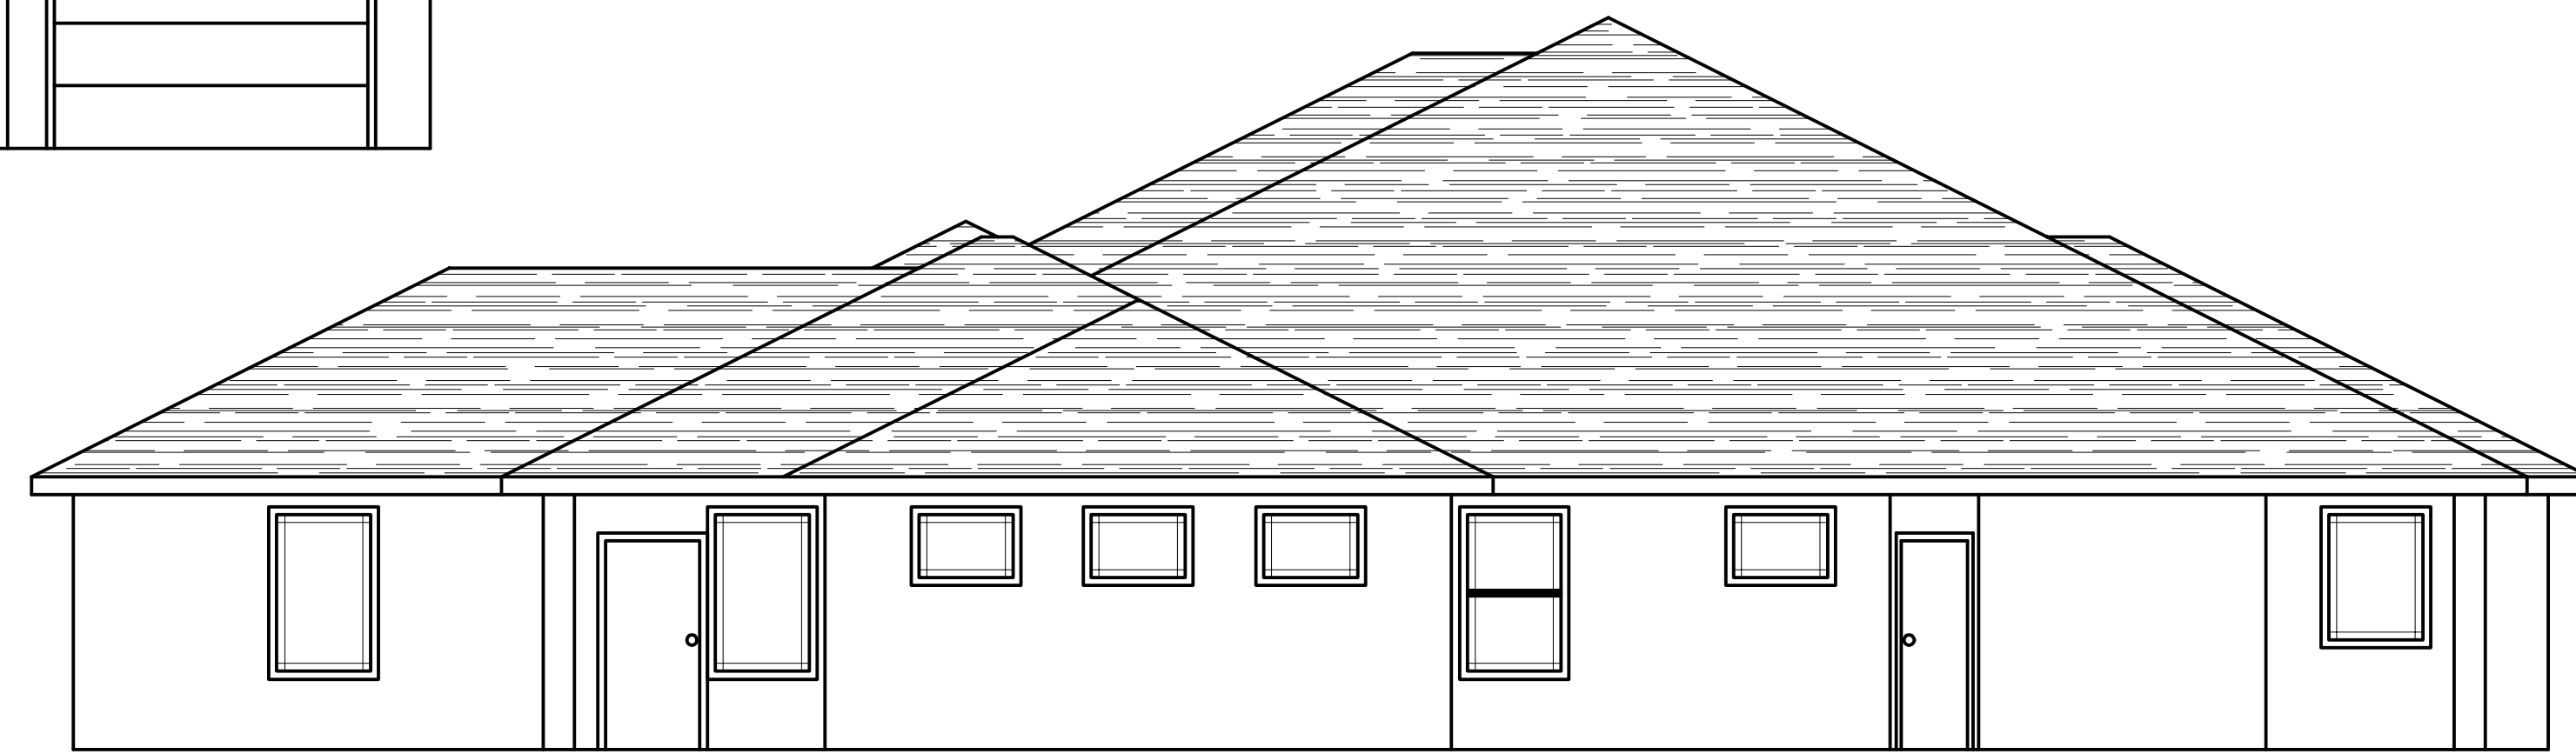


RIGHT ELEVATION  
SCALE: 3/16"=1'-0"

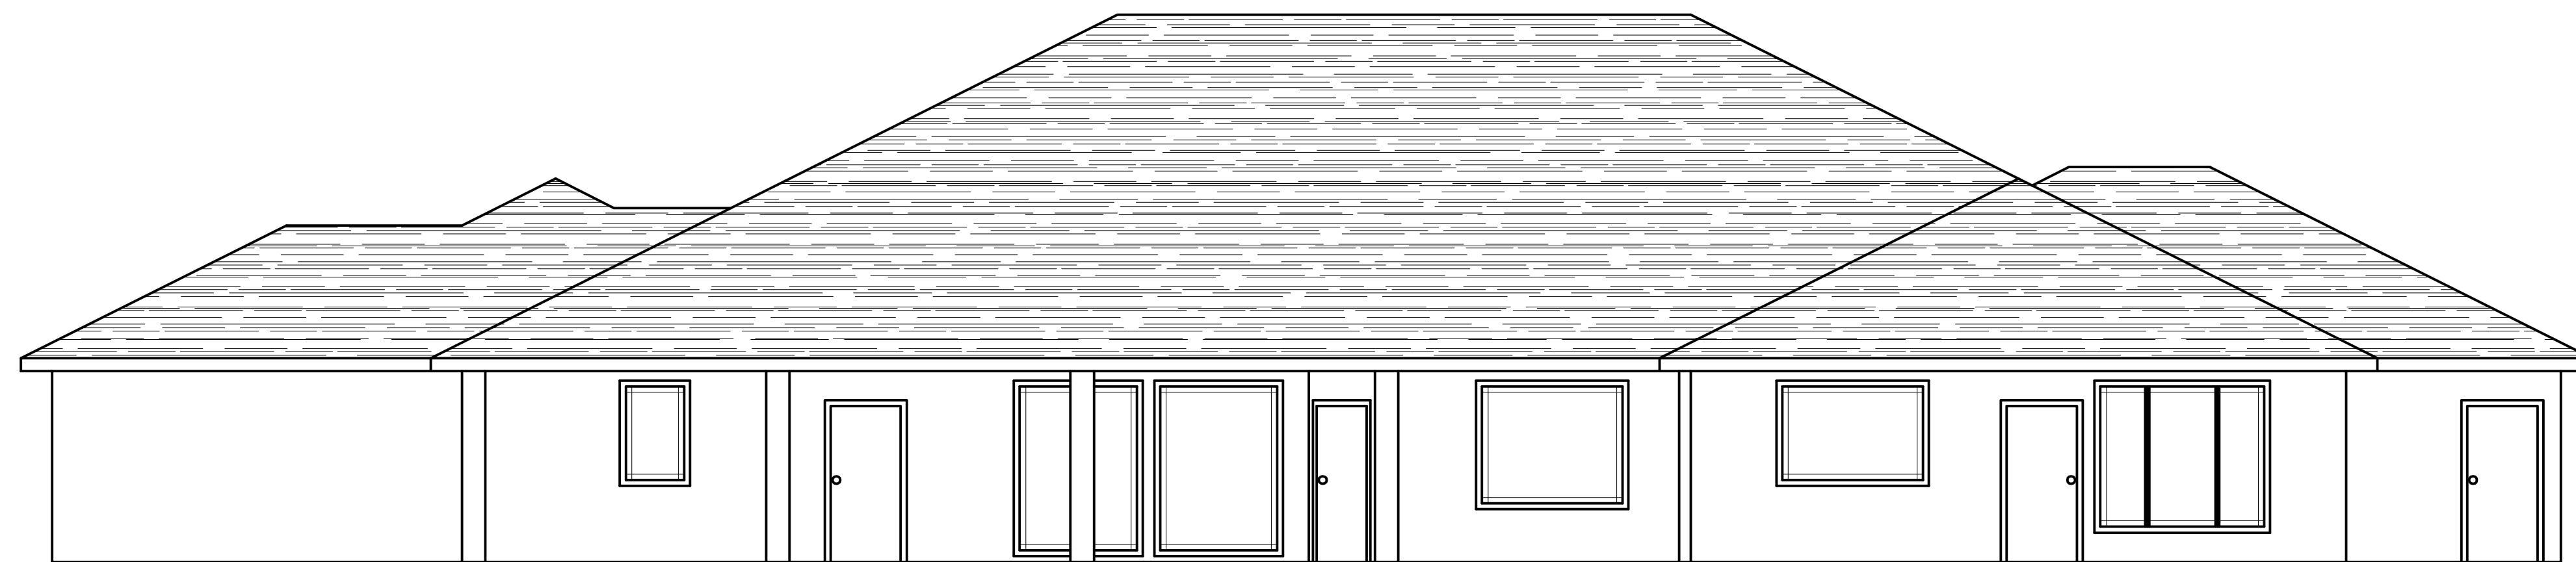




BACK ELEVATION  
SCALE: 3/16"=1'-0"

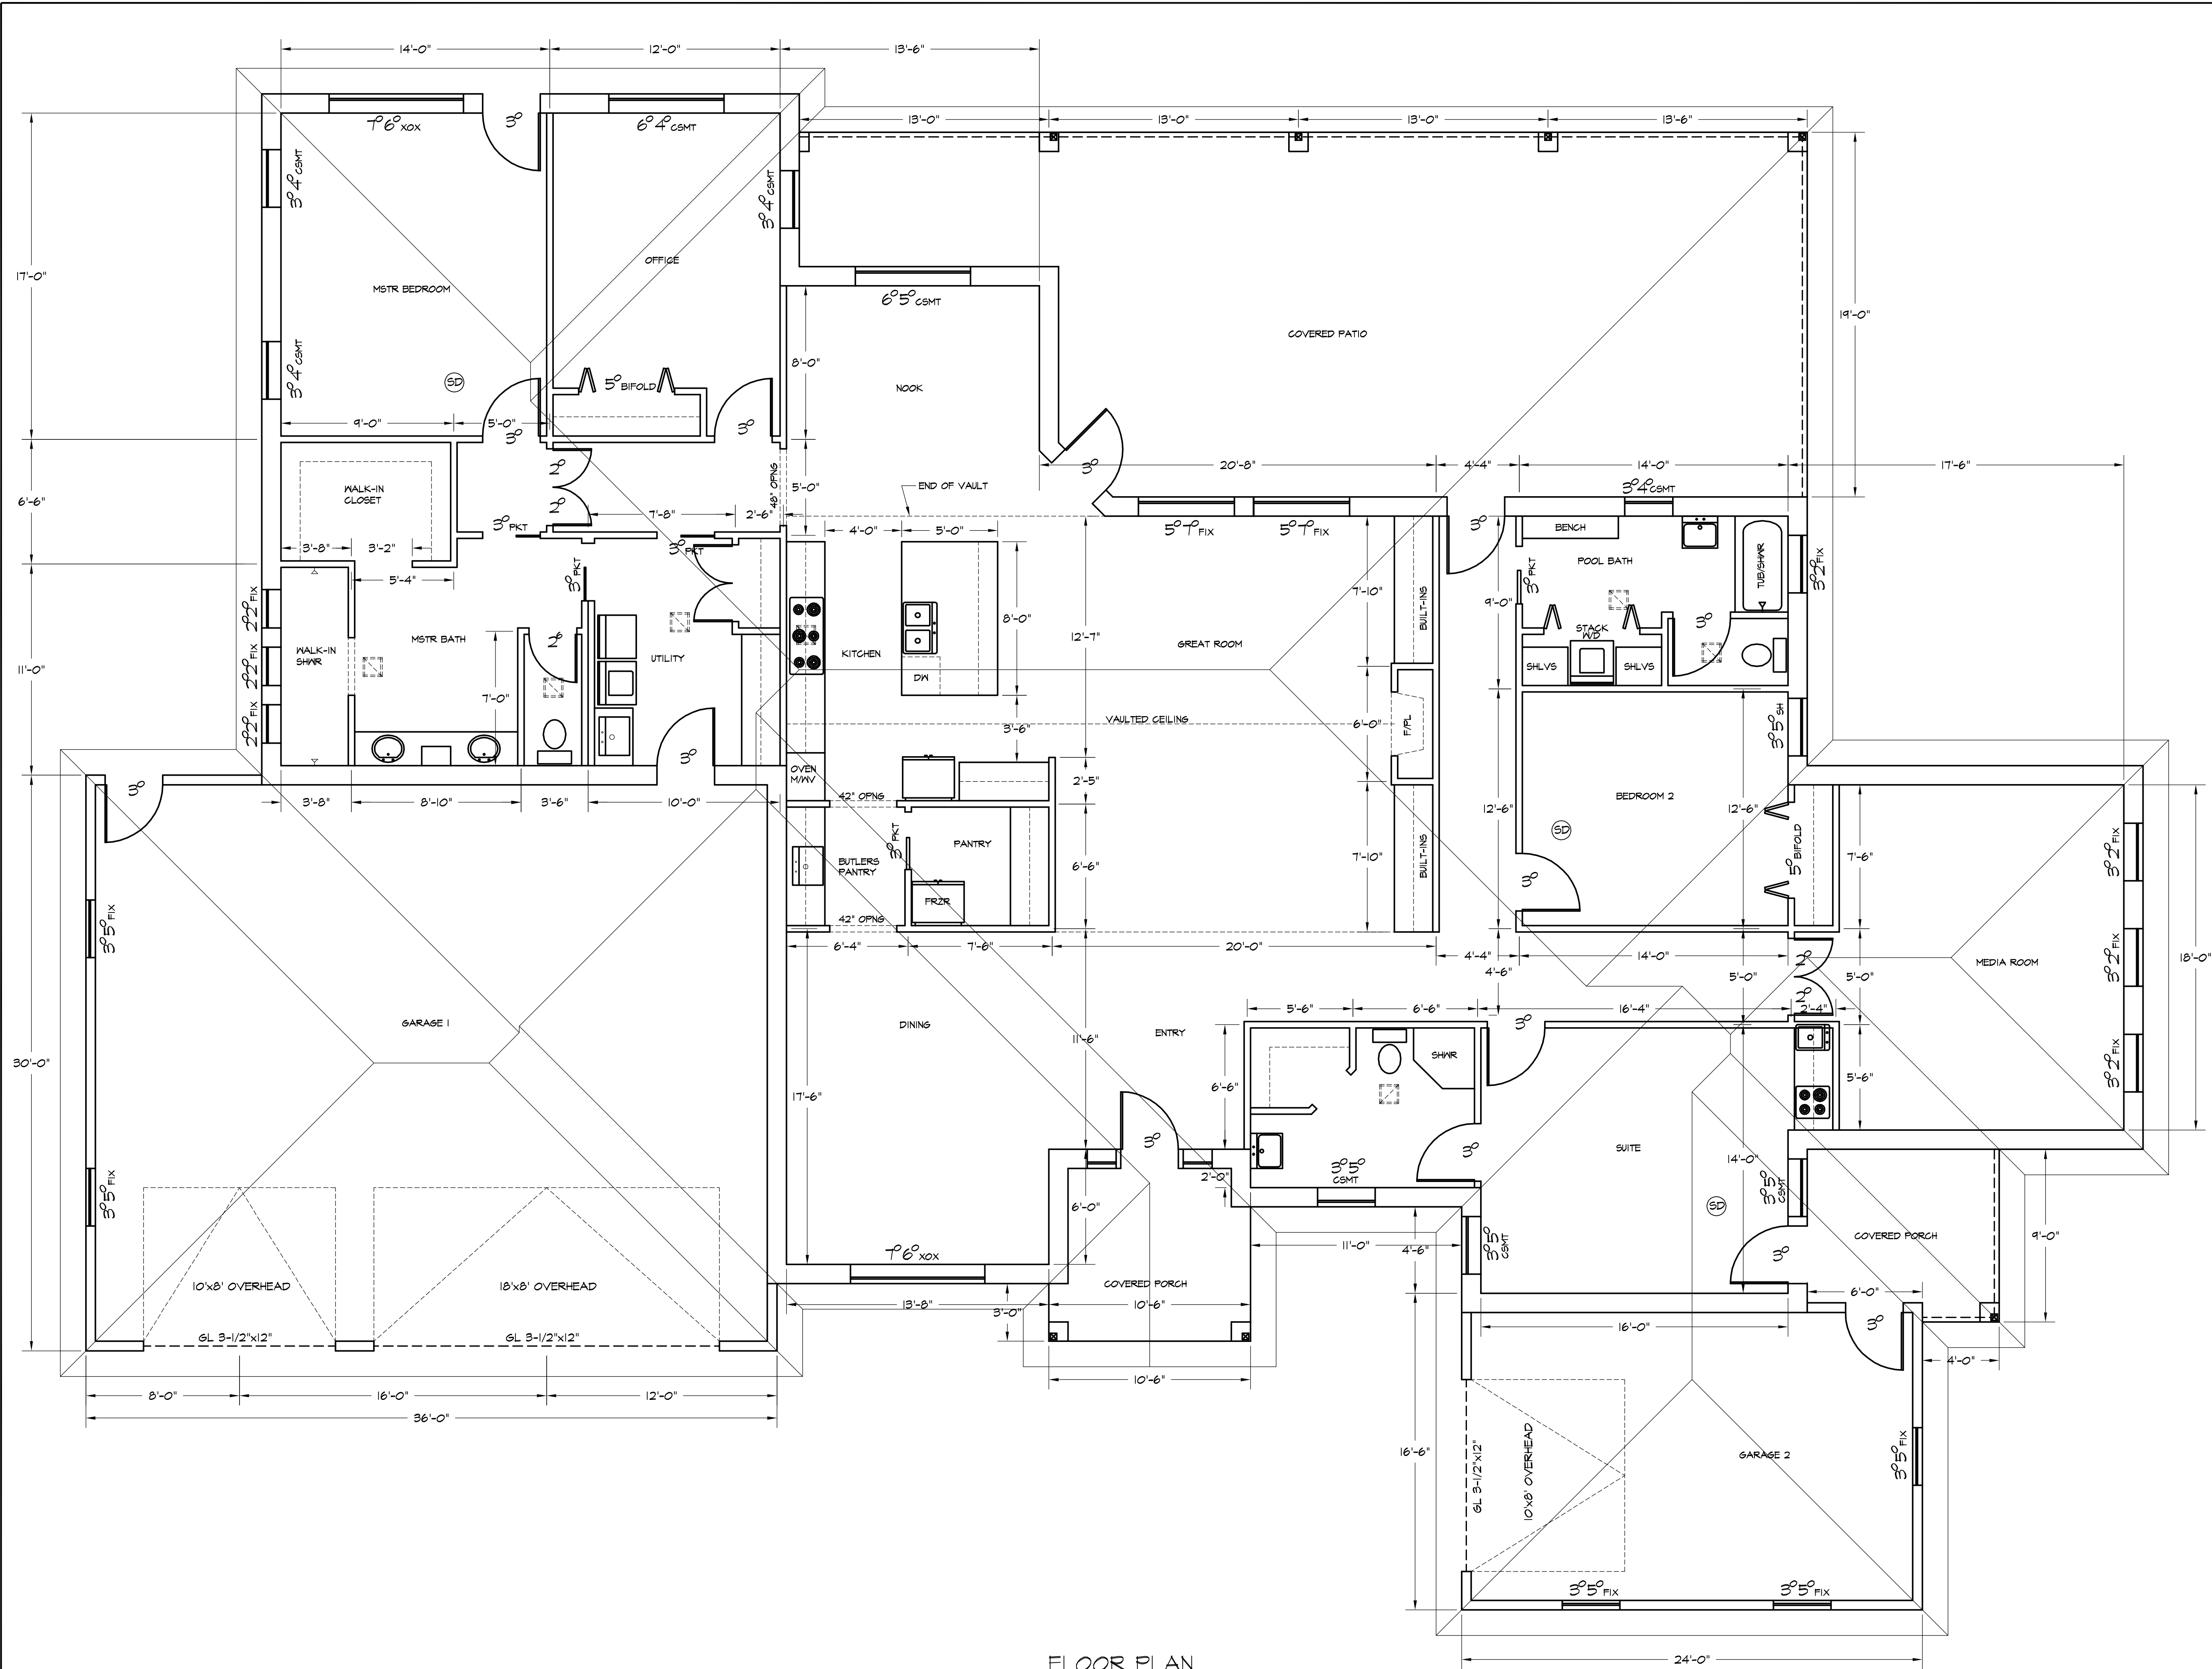JUSTIN CARROLL ELEVATIONS		
DRAWN BY: MARK JOHNSON DESIGNS INC.		
SCALE:	DATE:	SHT.
SHOWN	1/10/18	1



**LEGEND**

 -  SMOKE DETECTOR
-  CARBON MONOXIDE SENSOR
-  EXHAUST FAN

**SQUARE FOOTAGE**

TOTAL LIVING (NET)	3,318 SQ. FT.
GARAGE 1	1,056 SQ. FT.
GARAGE 2	374 SQ. FT.

**FLOOR PLAN**  
 SCALE: 1/4"=1'-0"  
 (9' CEILING, UNLESS NOTED OTHERWISE)

JUSTIN CARROLL MAIN FLOOR PLAN		
DRAWN BY: MARK JOHNSON DESIGNS INC.		
SCALE: 1/4"=1'-0"	DATE: 1/10/18	SHT. 2