



FRONT ELEVATION
SCALE: 3/16"=1'-0"

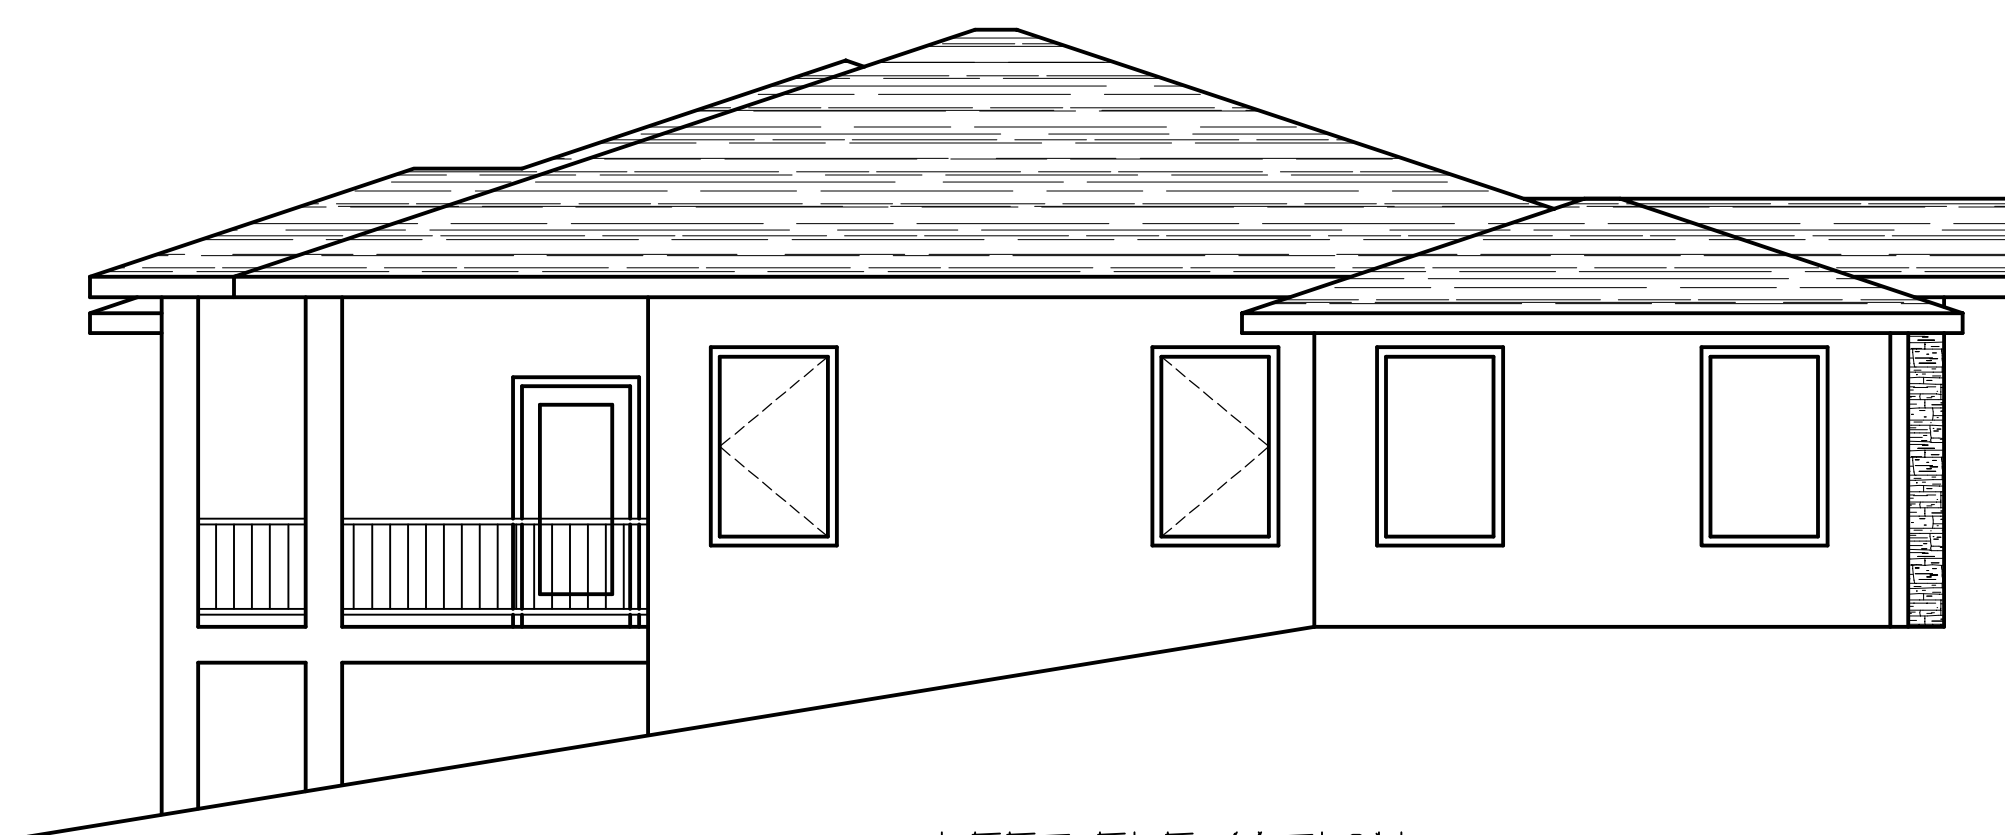

LEFT ELEVATION
SCALE: 3/16"=1'-0"

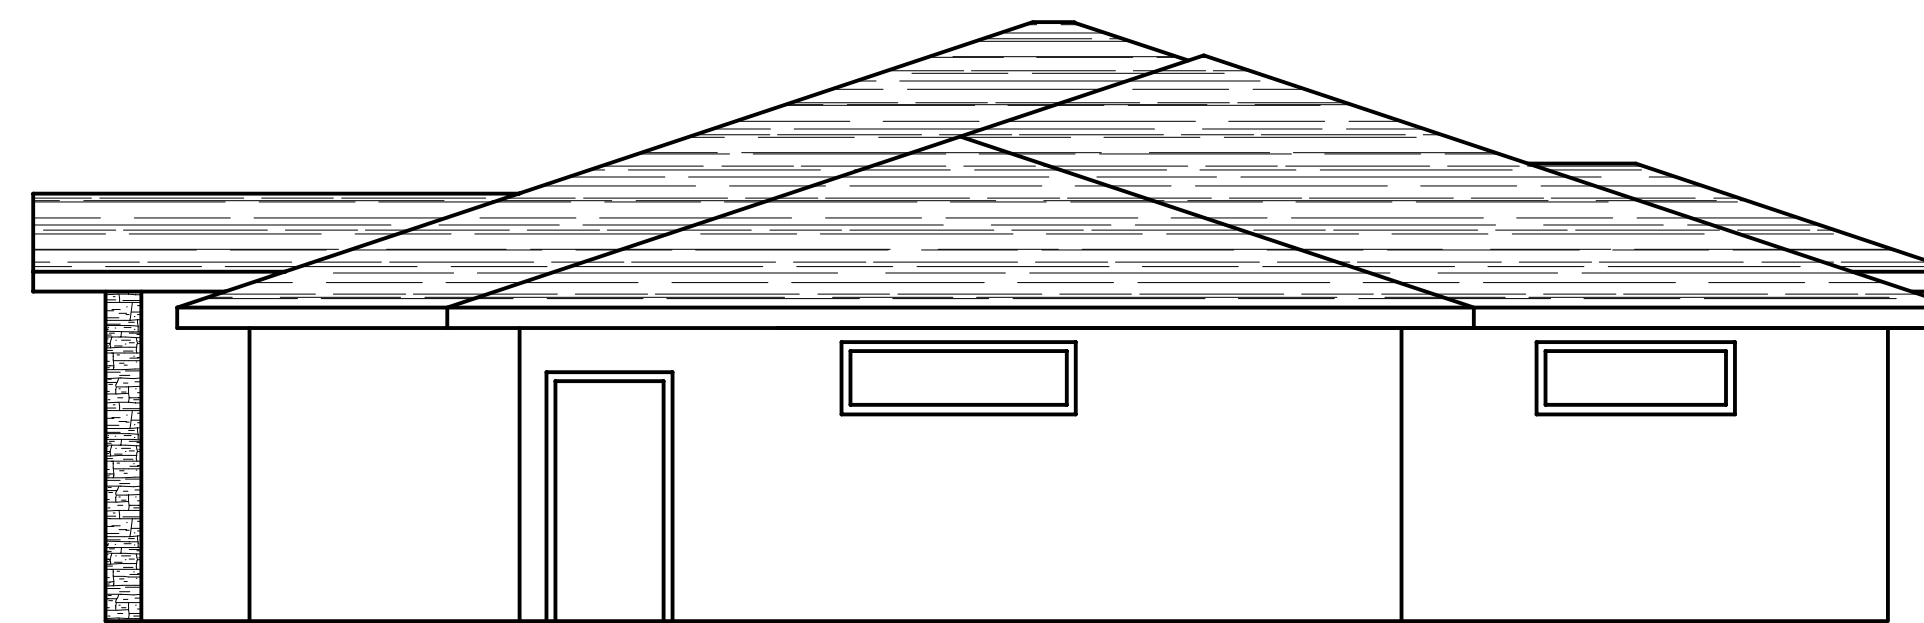


RIGHT ELEVATION
SCALE: 3/16"=1'-0"




BACK ELEVATION
SCALE: 3/16"=1'-0"

DEVOTED BUILDERS		
LOT 3 ELEVATIONS		
DRAWN BY: MARK JOHNSON DESIGNS INC.		
SCALE: SHOWN	DATE: 11/25/20	SHT. 1

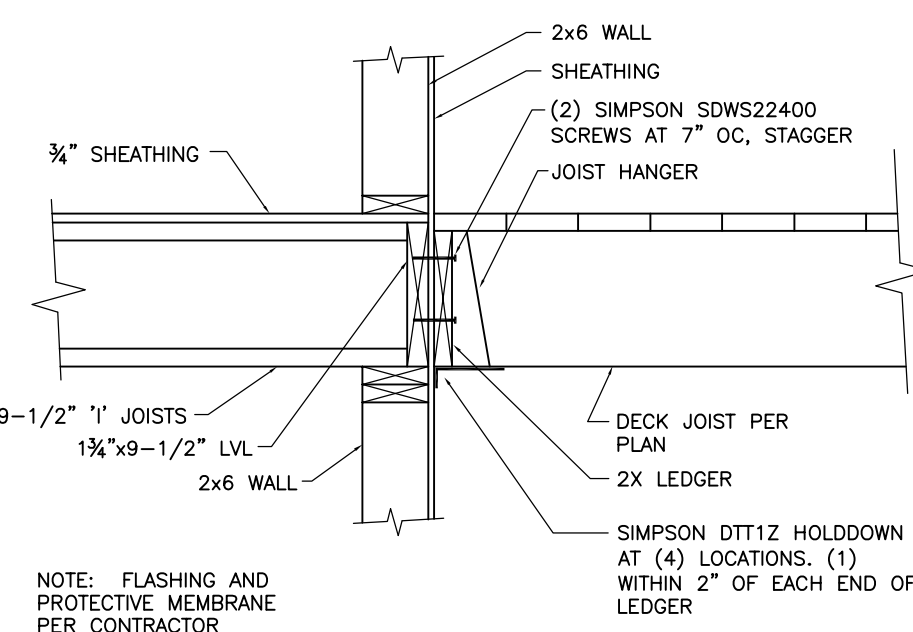

DECK CONNECTION
SCALE: 1/4"=1'-0"

BRACED WALL PANEL SCHEDULE	
BWP	MINIMUM 4' PANEL: 1/16" OSB SHEATHING, BLOCK AND NAIL ALL EDGES 6" O.C. IV 8d COMMON, 1-3/8" MINIMUM PENETRATION, NAIL FIELD 12" O.C. FOR 16" STUD SPACING
ABP	MINIMUM 2'-8" PANEL: 1/16" OSB SHEATHING, BLOCK AND NAIL ALL EDGES 4" O.C. IV 8d COMMON, 1-3/8" MINIMUM PENETRATION, NAIL FIELD 12" O.C. SIMPSON STD14 OR HTT22 (OR EQUIVALENT) EACH END OF PANEL, IV (2) 1/2"X10 ANCHOR BOLTS.
IBWP	MINIMUM 4'-0" PANEL: 1/2" GWB BOTH SIDES, 5d NAIL (OR SCREWS) AT 1" O.C. SOLE PLATE NAILED INTO SOLID BLOCKING (PERPENDICULAR TO SOLE PLATE) BETWEEN JOISTS, OR LINE UP JOIST UNDER SOLE PLATE

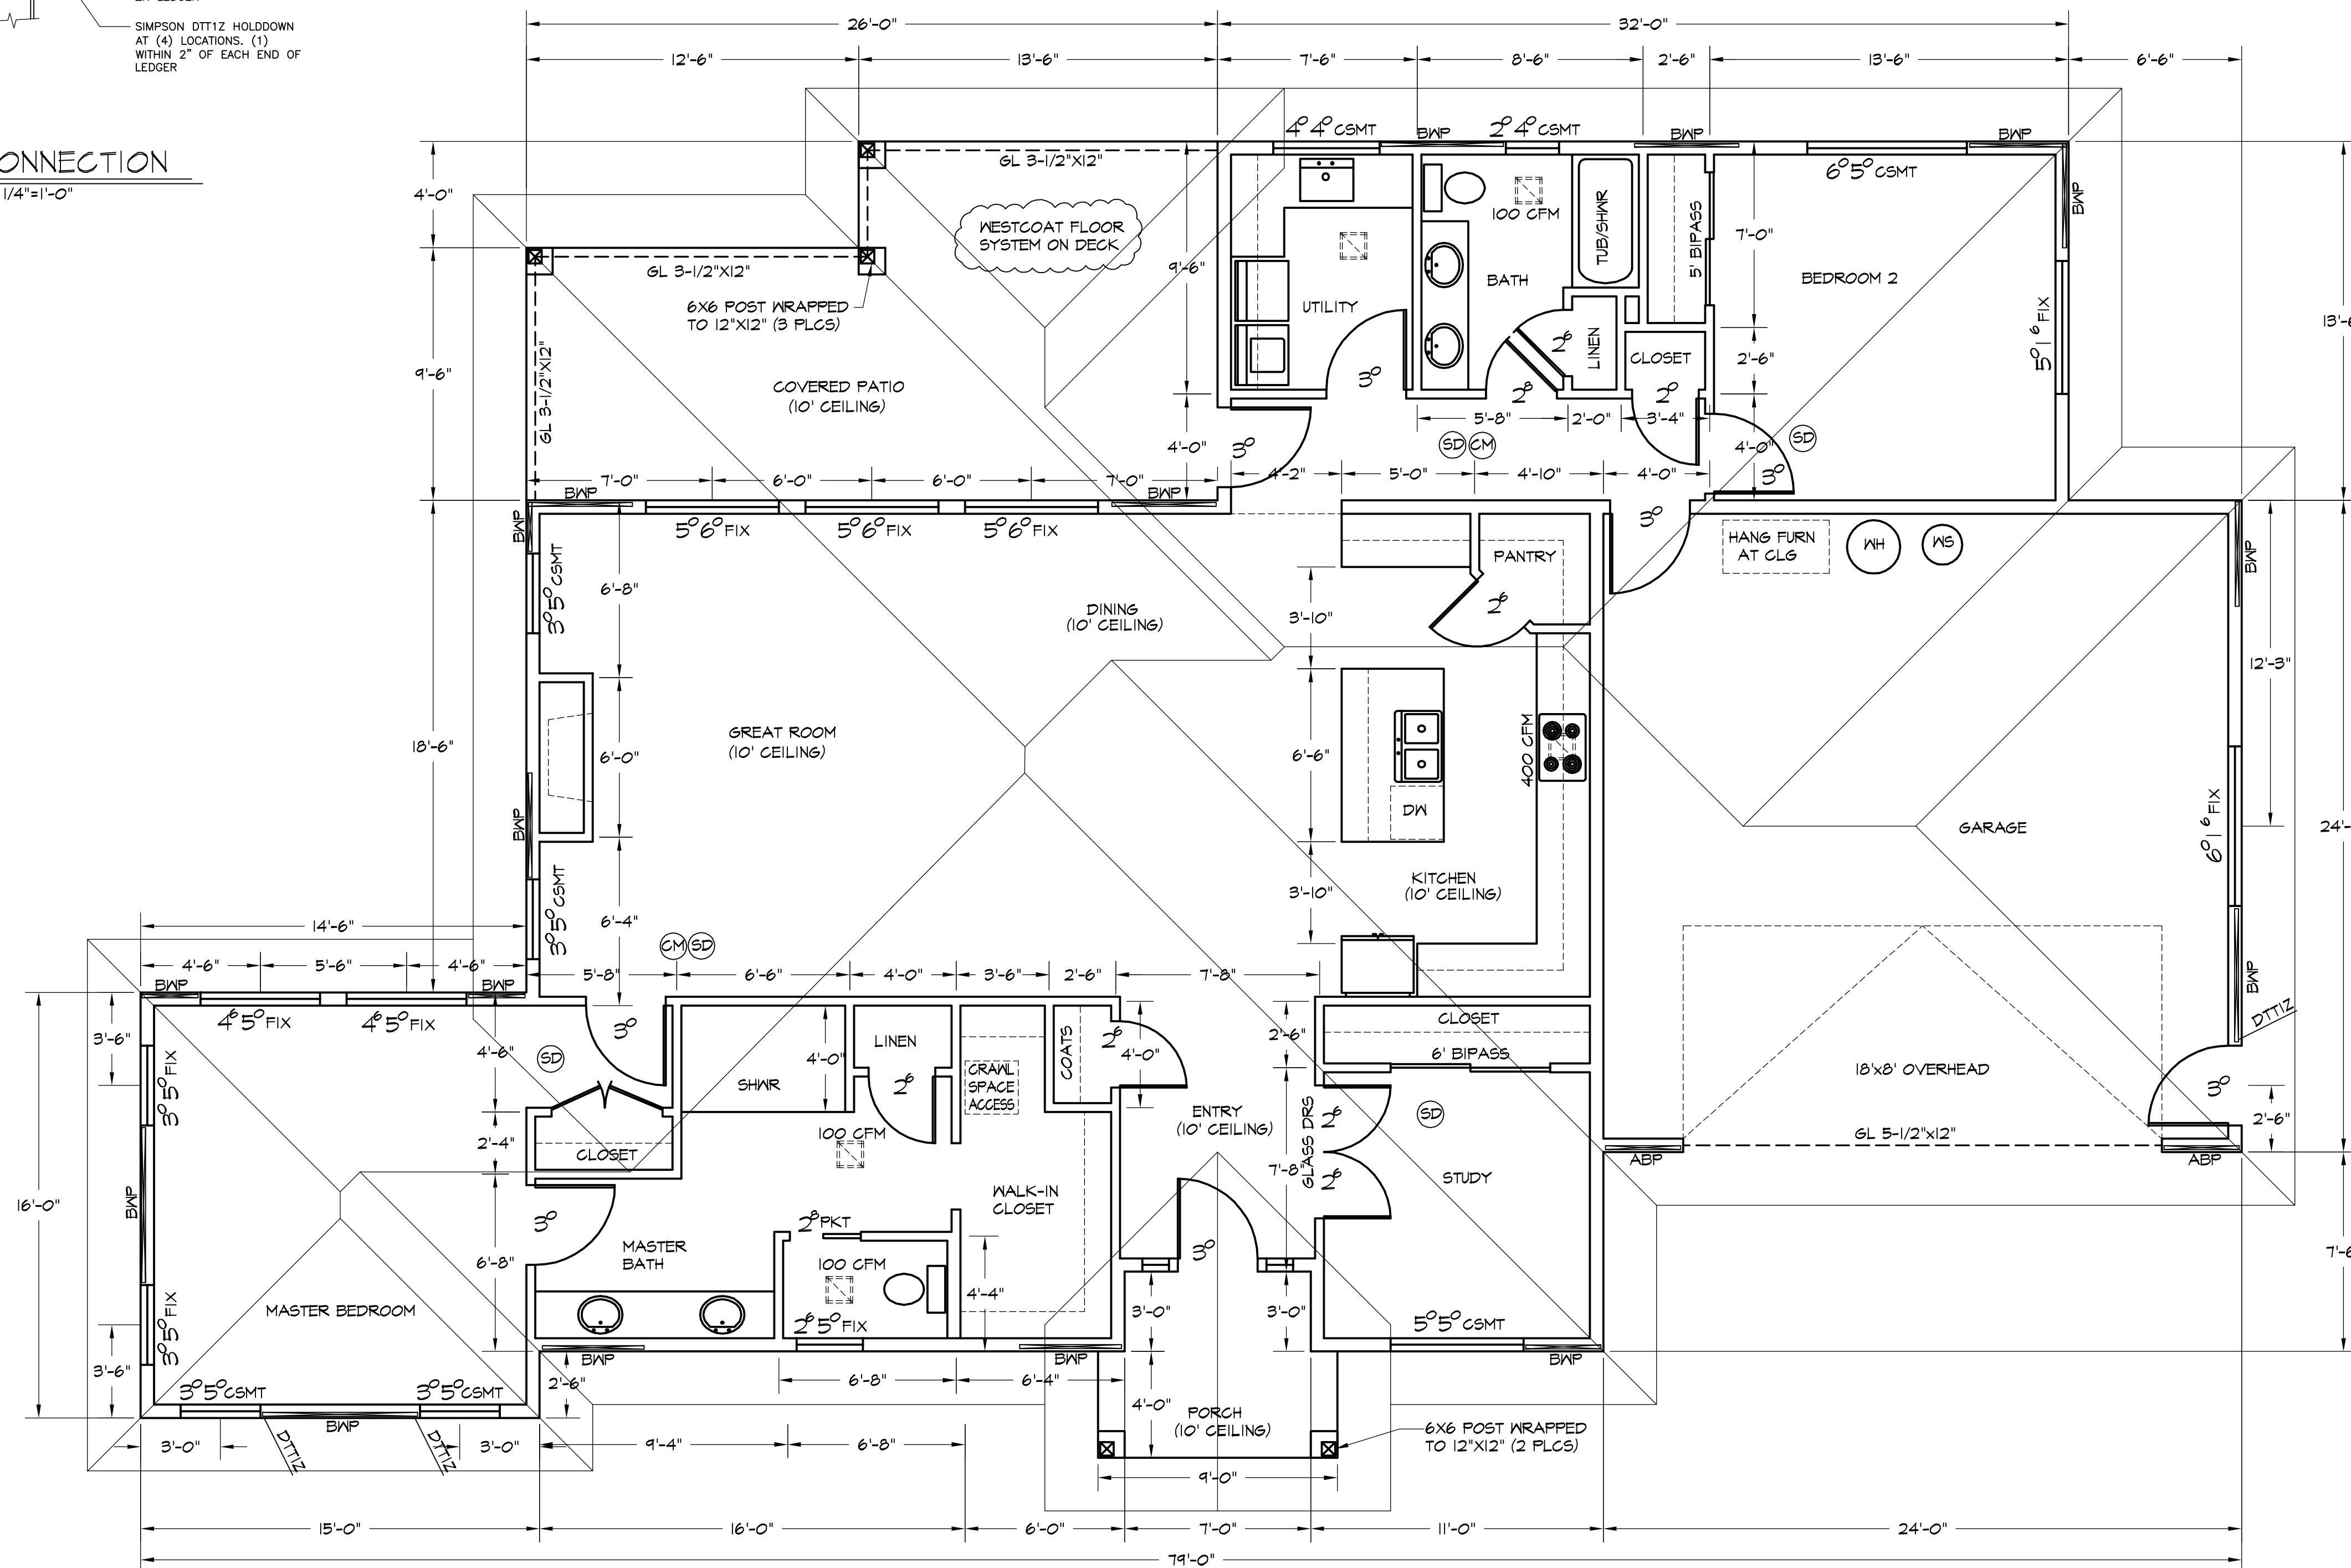

MAIN FLOOR PLAN
SCALE: 1/4"=1'-0"
(9' CEILING, UNLESS NOTED OTHERWISE)

LEGEND

- ABP 32" ALT. BRACED PANEL (ABW)
- BWP 48" BRACED WALL PANEL (BWP)
- DPF DOUBLE PORTAL FRAME (CS-PF)
- SPF SINGLE PORTAL FRAME (CS-PF)
- IBWP INTERIOR BRACED WALL PANEL (GB)
- (T) TEMPERED SAFETY GLASS
- SD SMOKE DETECTOR
- CM CARBON MONOXIDE SENSOR
- EF EXHAUST FAN

SQUARE FOOTAGE

TOTAL LIVING 1,953 SQ. FT.
GARAGE 576 SQ. FT.

DEVOTED BUILDERS		
LOT 3 FLOOR PLAN		
DRAWN BY: MARK JOHNSON DESIGNS INC.		
SCALE: 1/4"=1'-0"	DATE: 11/25/20	SHT. 2